

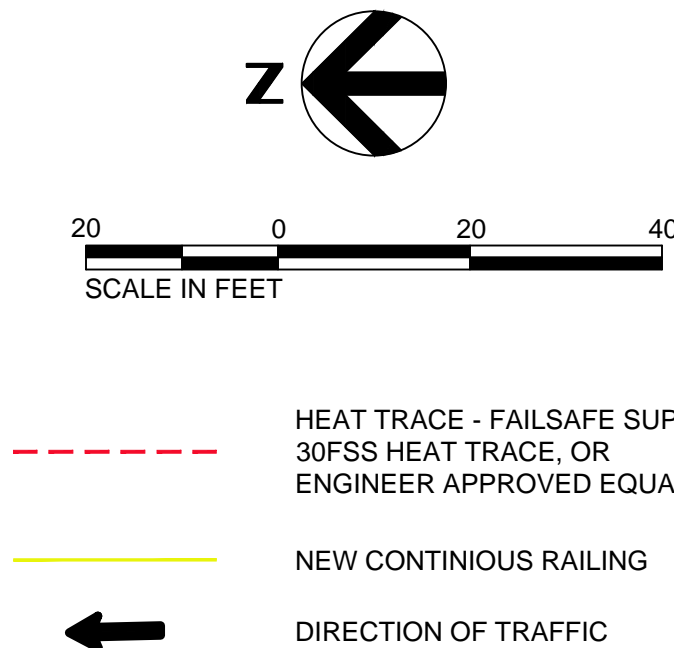


C:\pwworking\cmr\0110311582\Fig 1 - Scale Drawings.dwg, 00C-100, 9/14/2022 7:56:03 PM, PBAELE

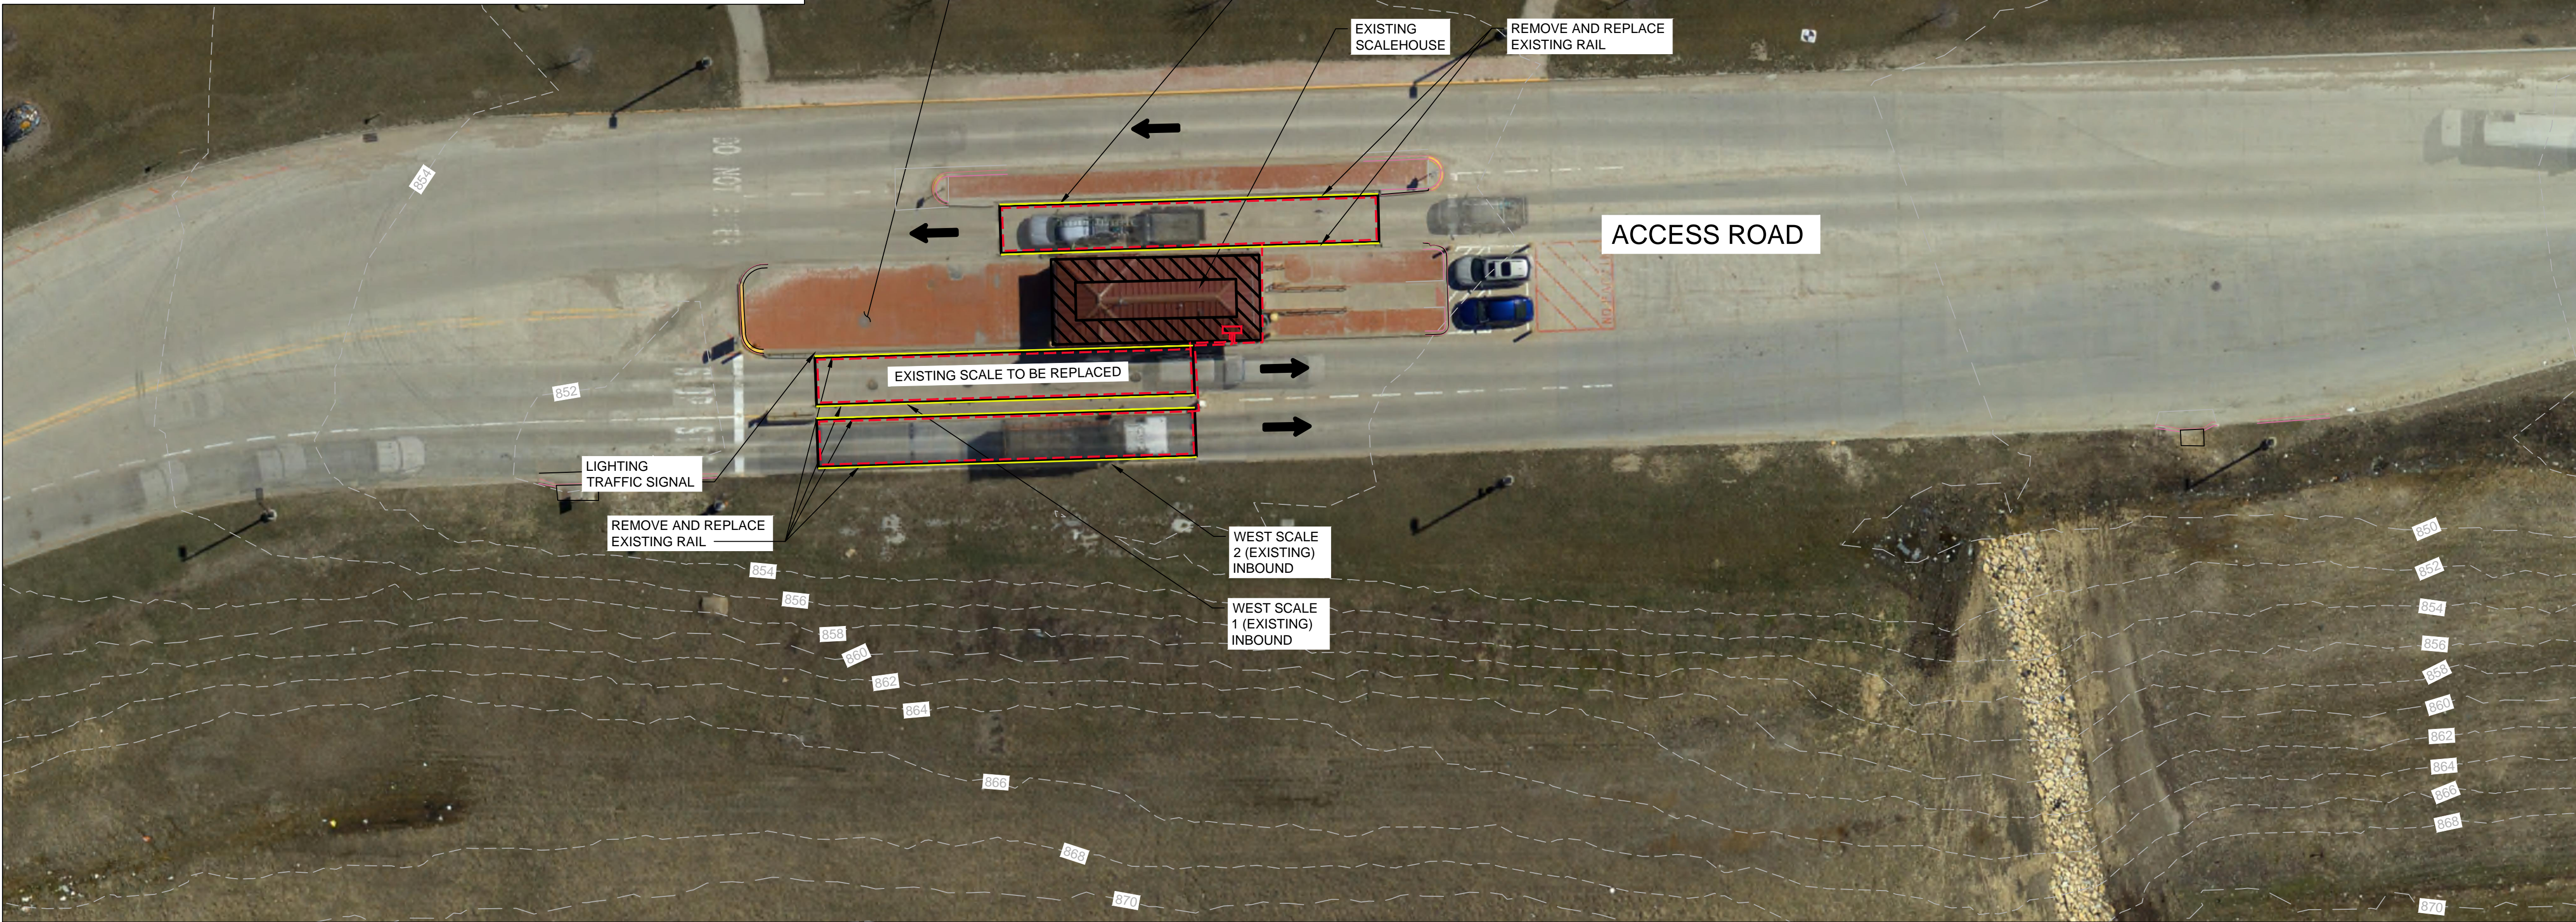


- NOTES:
- LOCATE AND PROTECT SITE UTILITIES AND STRUCTURES. ANY UTILITIES OR STRUCTURES REMOVED OR DAMAGED SHALL BE REPAIRED AND REPLACED AT THE CONTRACTOR'S EXPENSE.
  - CONTRACTOR SHALL COMPLY WITH THE OWNER'S NPDES PERMIT AND SWPPP FOR THE ENTIRE DURATION OF THE PROJECT.
  - CONTRACTOR SHALL TAKE CARE TO PREVENT DAMAGE TO ESTABLISHED VEGETATION.
  - CONTRACTOR SHALL REPAIR ALL VEGETATION AND SOIL DAMAGE CAUSED BY CONSTRUCTION ACTIVITIES IN A MANNER SUITABLE TO OWNER PRIOR TO COMPLETION OF PROJECT WORK.
  - THE SITE OPERATES MONDAY THROUGH FRIDAY FROM 7:00AM TO 4:00PM AND SATURDAY FROM 7:00AM TO 12:00PM. ALL WORK SHALL BE CONDUCTED IN A MANNER THAT MINIMIZES CONFLICTS WITH SITE OPERATIONS. ALL WORK COMPLETED SHALL BE COORDINATED WITH THE ENGINEER AND OWNER.
  - REMOVAL OF THE EXISTING INBOUND SCALE AND PLACEMENT OF THE NEW SCALE SHALL BE COMPLETED OUTSIDE OF THE SITE'S OPERATING HOURS.
  - INSTALLATION OF THE HEAT TRACE SYSTEM AND RAILS ON WEST SCALE 2 AND THE EAST SCALE SHALL BE COMPLETED OUTSIDE OF THE SITE'S OPERATING HOURS.
  - DOWNTIME OF THE INBOUND SCALE SHALL BE LIMITED TO ONE CALENDAR WEEK.
  - CONCRETE SHALL BE 4,500-PSI EARLY - HIGH STRENGTH MIX.

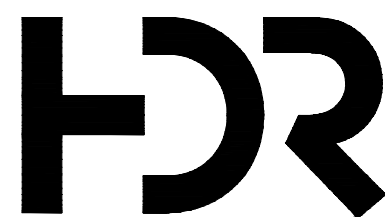

0	9.12.2022	ISSUED FOR BID
ISSUE	DATE	DESCRIPTION

PROJECT MANAGER	M. MAYS
CIVIL	K. KINLEY
DRAWN BY	P. BAELE
PROJECT NUMBER	10347064

**SolidWaste Agency**  
living. together. green  
CRLCSWA SANITARY LANDFILL  
SCALE REPLACEMNT

 


SCALE REPLACEMENT  
SITE PLAN


FILENAME | Fig 1 - Scale Drawings.dwg  
SCALE | 1" = 20'

SHEET  
00C-100




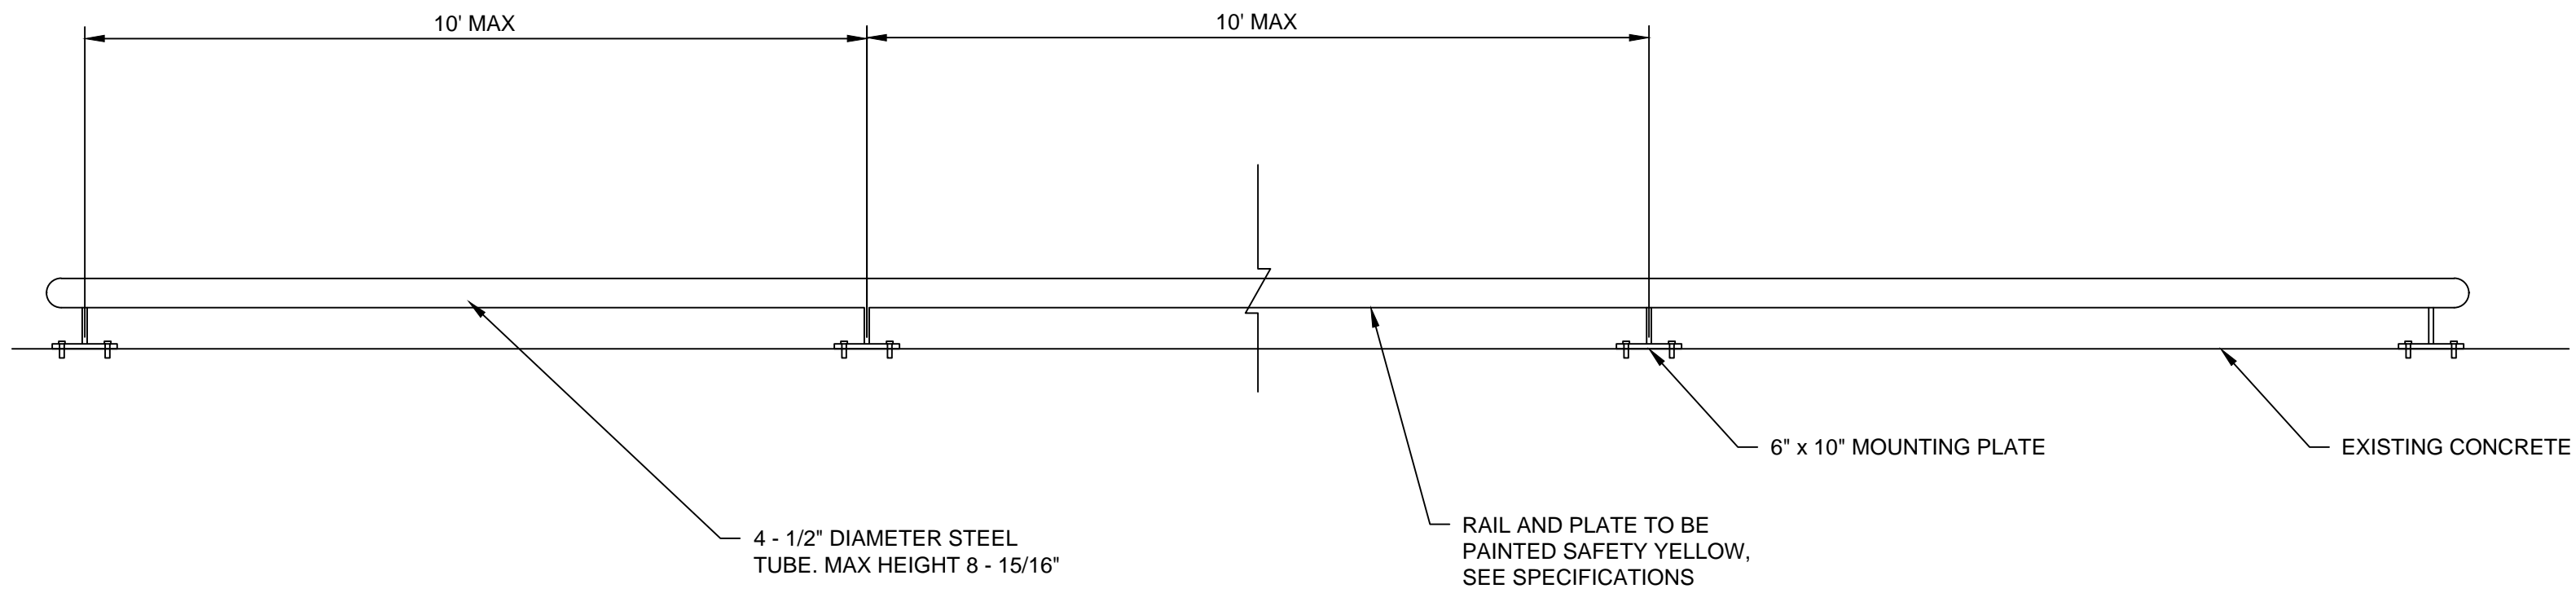

MOUNTED GUARD RAIL  
SCALE: 1" = 2'

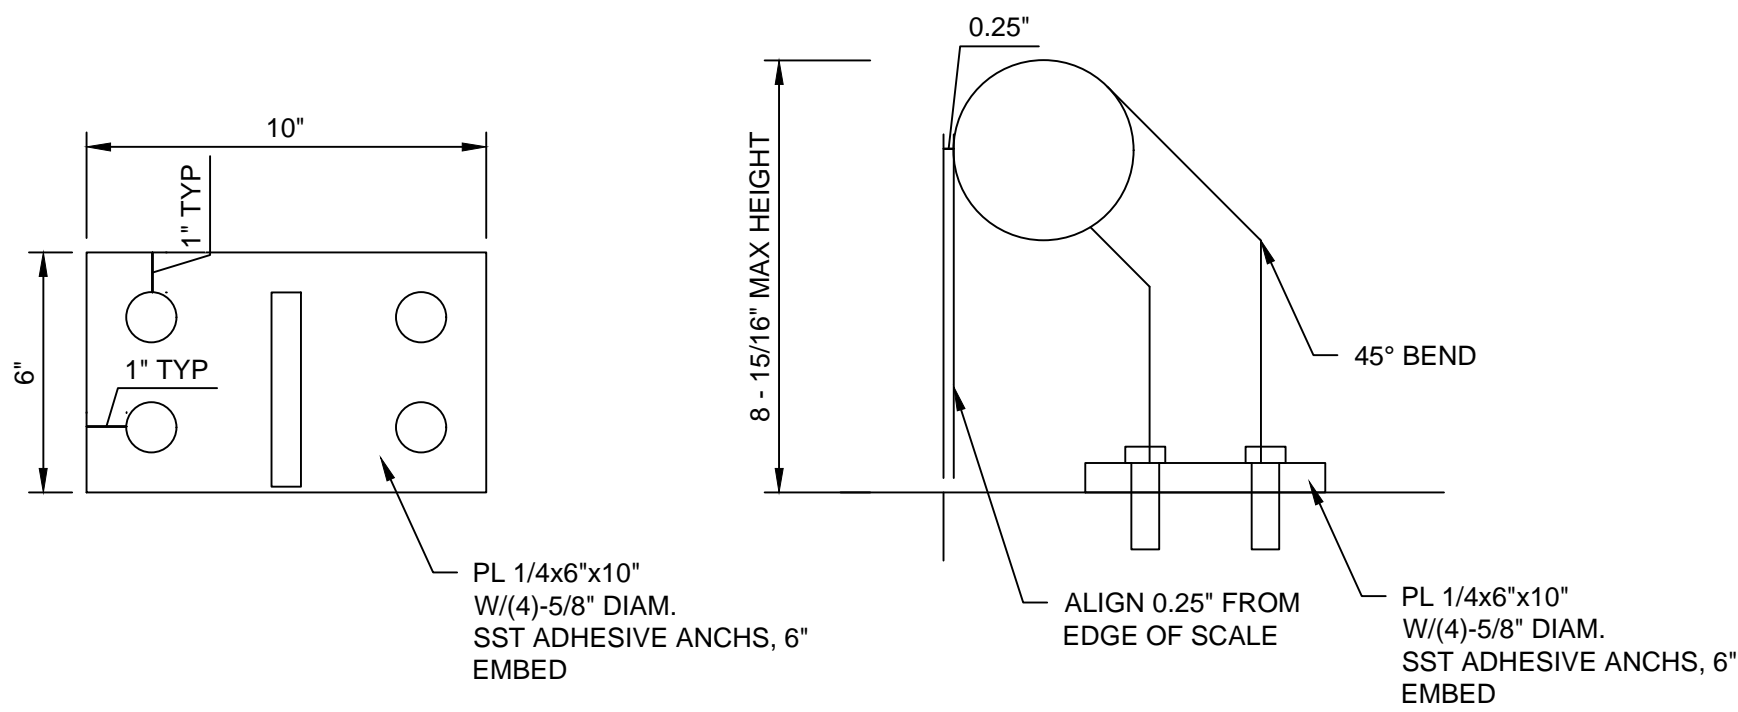

MOUNTED GUARD RAIL  
SCALE: 1" = 10'

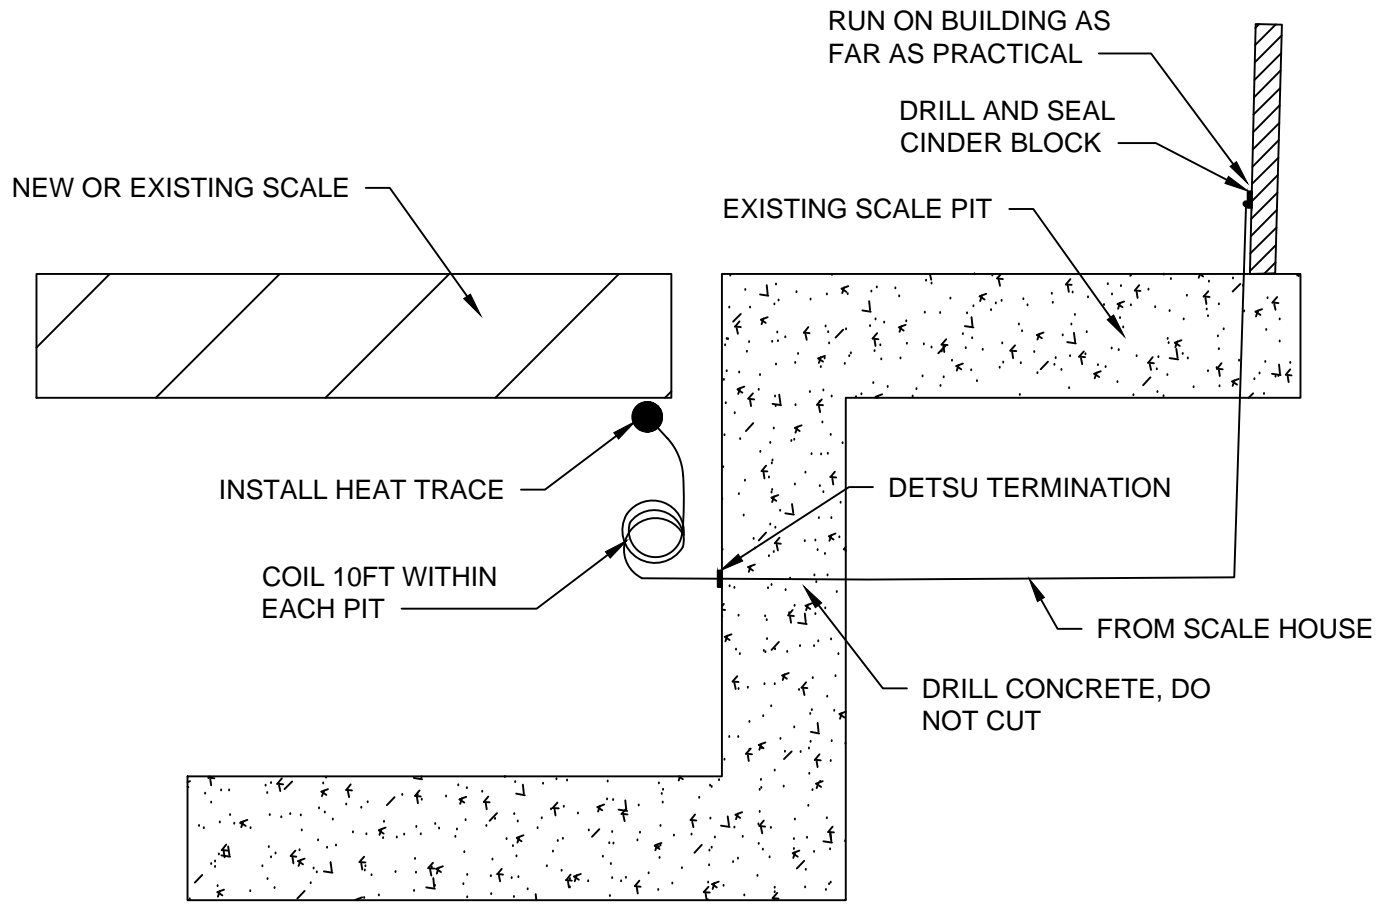

DETAIL - HEAT TRACE ROUTING  
NOT TO SCALE'  
NOTES:


1. FAILSAFE SUPER 30FSS HEAT TRACE OR ENGINEER APPROVED EQUAL



DETAIL - EXISTING RAILING TO BE REMOVED  
NOT TO SCALE'

NOTES:


1. EXISTING RAILING IS DISCONTINUOUS. NEW RAILING TO BE CONTINUOUS ALONG SIDES AS SHOWN ON PLAN VIEW
2. ANCHOR BOLTS FOR MOUNTING PLATE SHALL AVOID STEEL RUNOUT

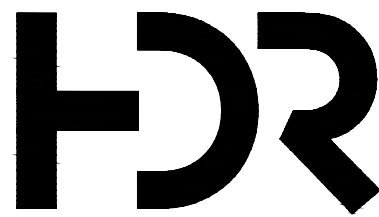

0	9.12.2022	ISSUED FOR BID
ISSUE	DATE	DESCRIPTION

PROJECT MANAGER	M. MAYS
CIVIL	K. KINLEY
DRAWN BY	P. BAELE
PROJECT NUMBER	10347064

**SolidWaste Agency**  
living. together. green  
CRLCSWA SANITARY LANDFILL  
SCALE REPLACEMNT

 

SCALE REPLACEMENT  
DETAILS

FILENAME	Fig 1 - Scale Drawings.dwg
SCALE	N/A

SHEET  
00C-101